



UNISON
JOINTS
Pty. Ltd.


Ph: 1300 214 015
info@unisonjoints.com.au
2/282 New Cleveland Rd
Tingalpa, Queensland 4173

Model:

By110C

Project:

Material:
Finished & Anodised
Aluminium
Do Not Scale

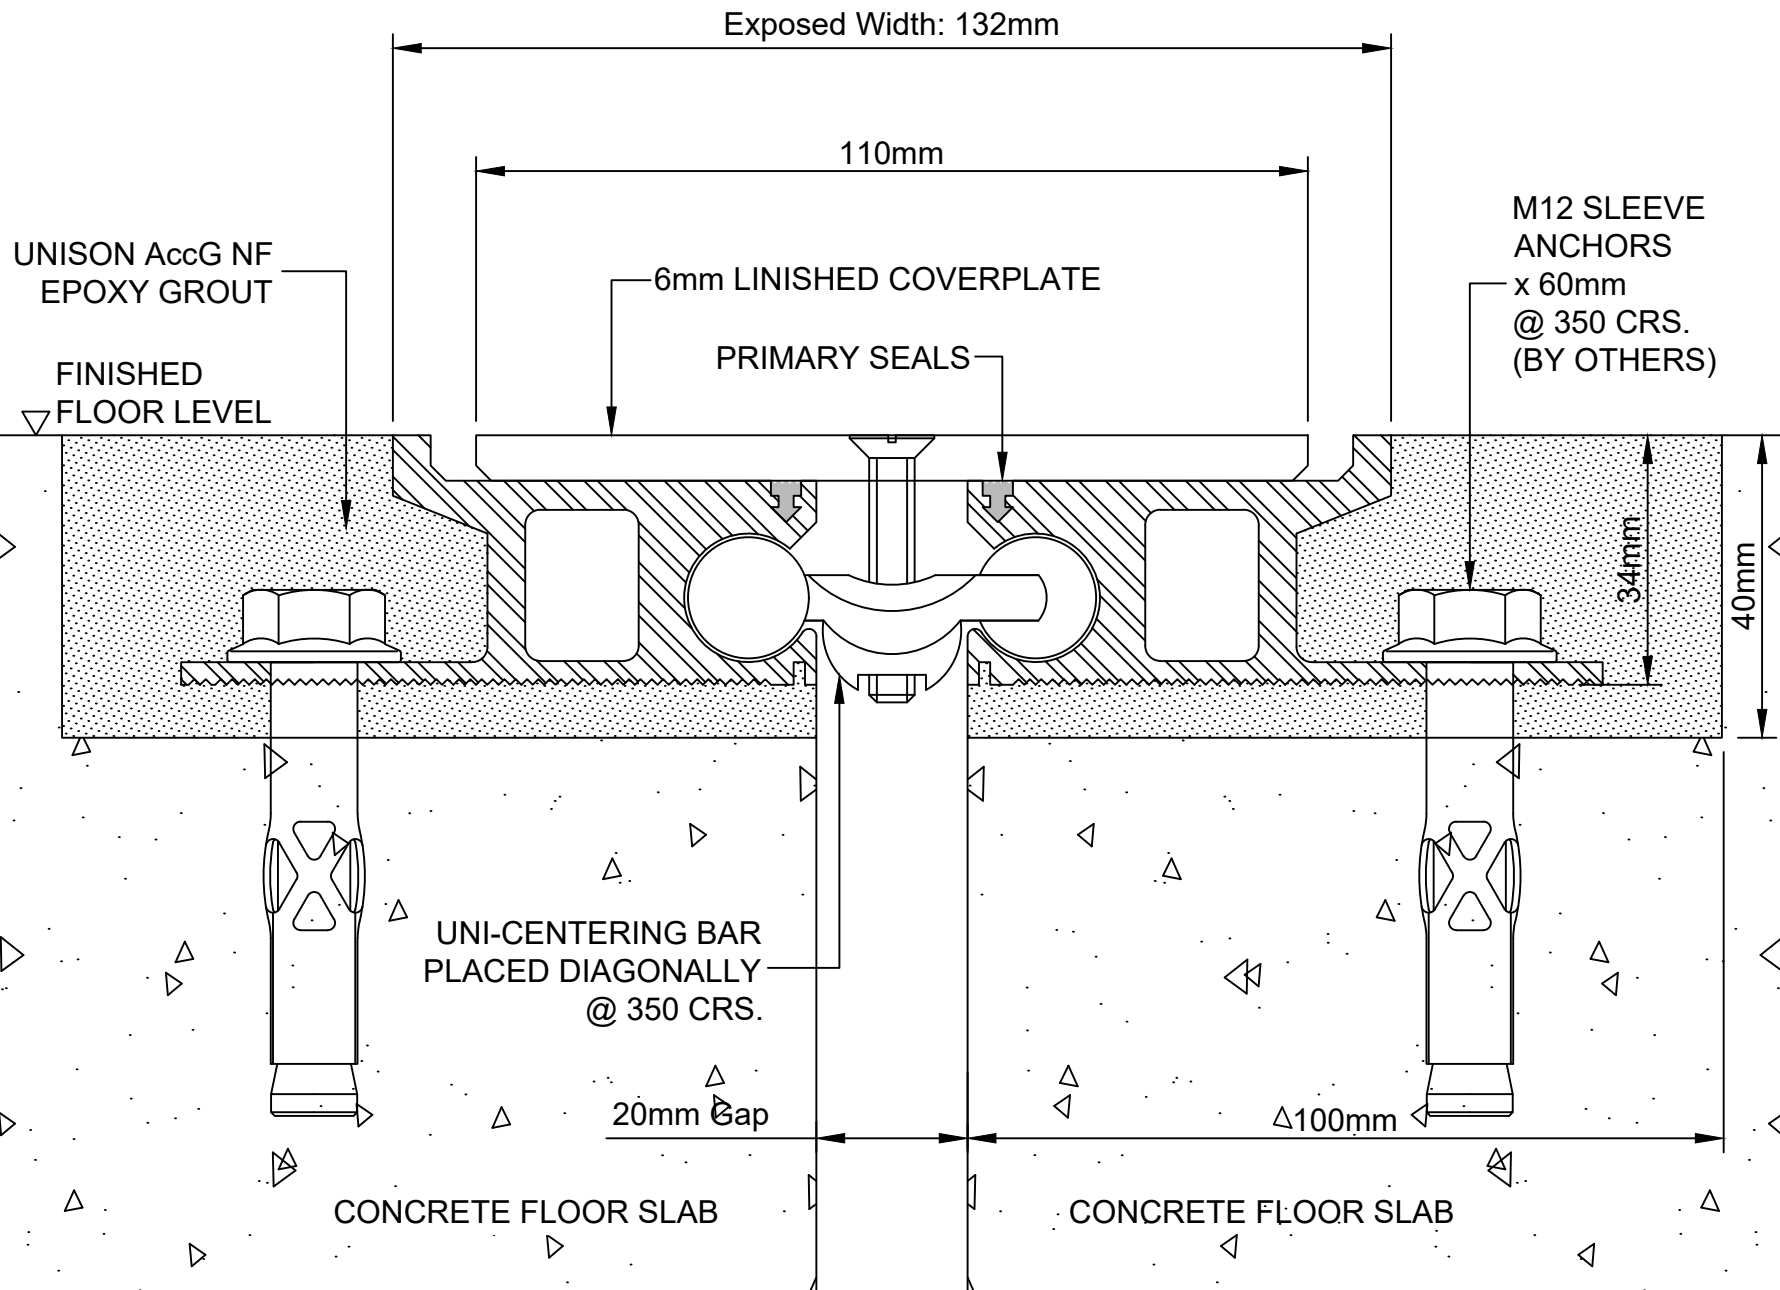

Exposed Width: 132mm

110mm

UNISON AccG NF
EPOXY GROUT

FINISHED
FLOOR LEVEL

6mm FINISHED COVERPLATE

PRIMARY SEALS

M12 SLEEVE
ANCHORS
x 60mm
@ 350 CRS.
(BY OTHERS)

40mm

34mm

UNI-CENTERING BAR
PLACED DIAGONALLY
@ 350 CRS.

20mm Gap

100mm

CONCRETE FLOOR SLAB

CONCRETE FLOOR SLAB

Disclaimer: All design rights reserved. Design and specifications are subject to change without notice. The manufacturer does not accept liability where the material on these pages is misconceived, exploited or lacks conformity. The intention of this information is to provide a reasonable description of products, procedures and capabilities. This drawing is produced Rev.7