



Ph: 1300 214 015  
 info@unisonjoints.com.au  
 2/282 New Cleveland Rd  
 Tingalpa, Queensland 4173


**UNISON JOINTS**  
 Pty. Ltd.

Model:

**FX75-110CNB**

Project:

Material:  
**Anodised Aluminium**  
**Do Not Scale**

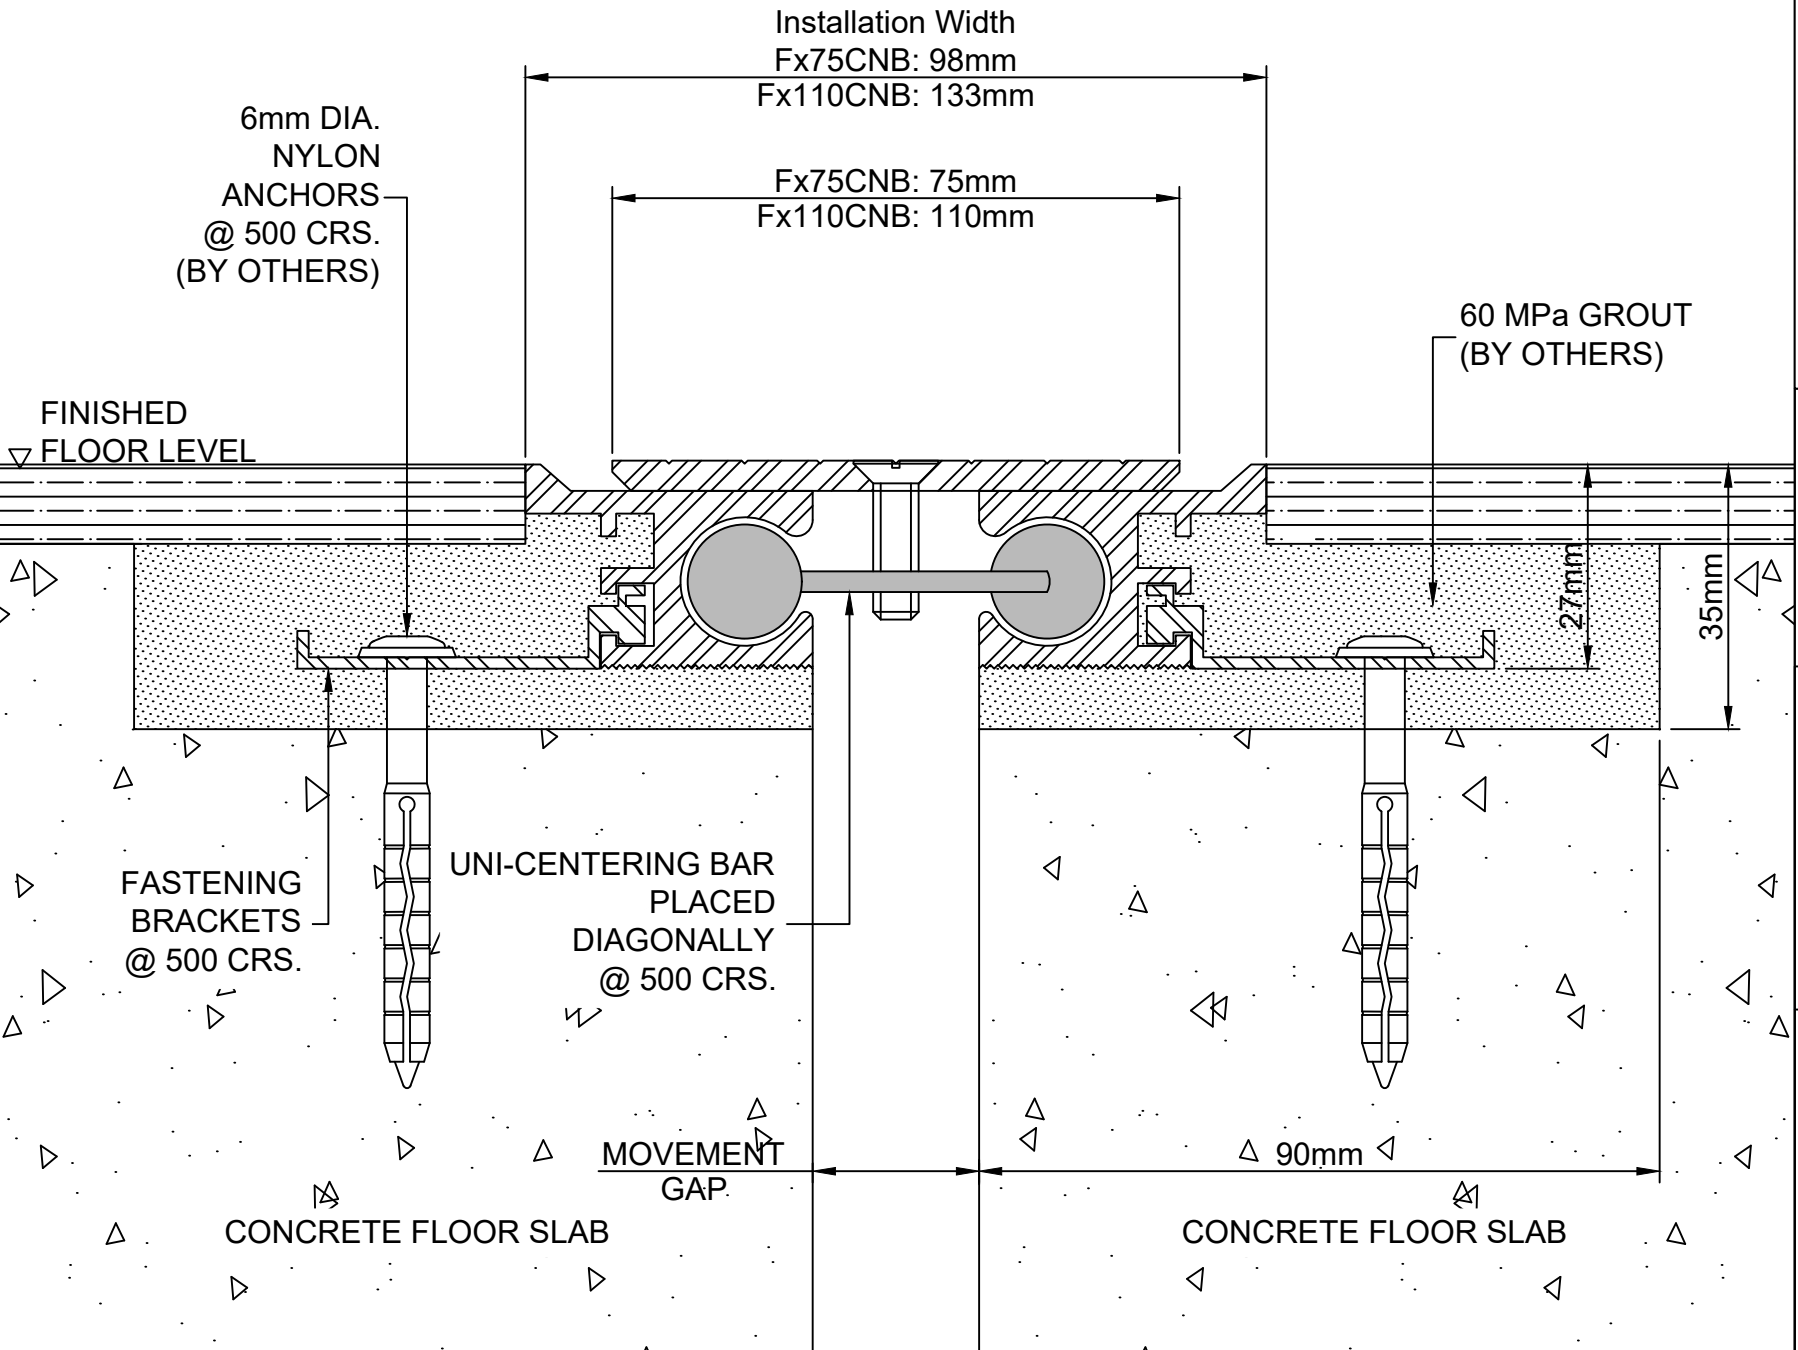

Installation Width  
 Fx75CNB: 98mm  
 Fx110CNB: 133mm

Fx75CNB: 75mm  
 Fx110CNB: 110mm

6mm DIA.  
 NYLON  
 ANCHORS  
 @ 500 CRS.  
 (BY OTHERS)

60 MPa GROUT  
 (BY OTHERS)

FINISHED  
 FLOOR LEVEL

FASTENING  
 BRACKETS  
 @ 500 CRS.

UNI-CENTERING BAR  
 PLACED  
 DIAGONALLY  
 @ 500 CRS.

MOVEMENT  
 GAP

CONCRETE FLOOR SLAB

CONCRETE FLOOR SLAB

90mm

27mm

35mm

Disclaimer: All design rights reserved. Design and specifications are subject to change without notice. The manufacturer does not accept liability where the material on these pages is misconceived, exploited or lacks conformity. The intention of this information is to provide a reasonable description of products, procedures and capabilities. Rev.4